


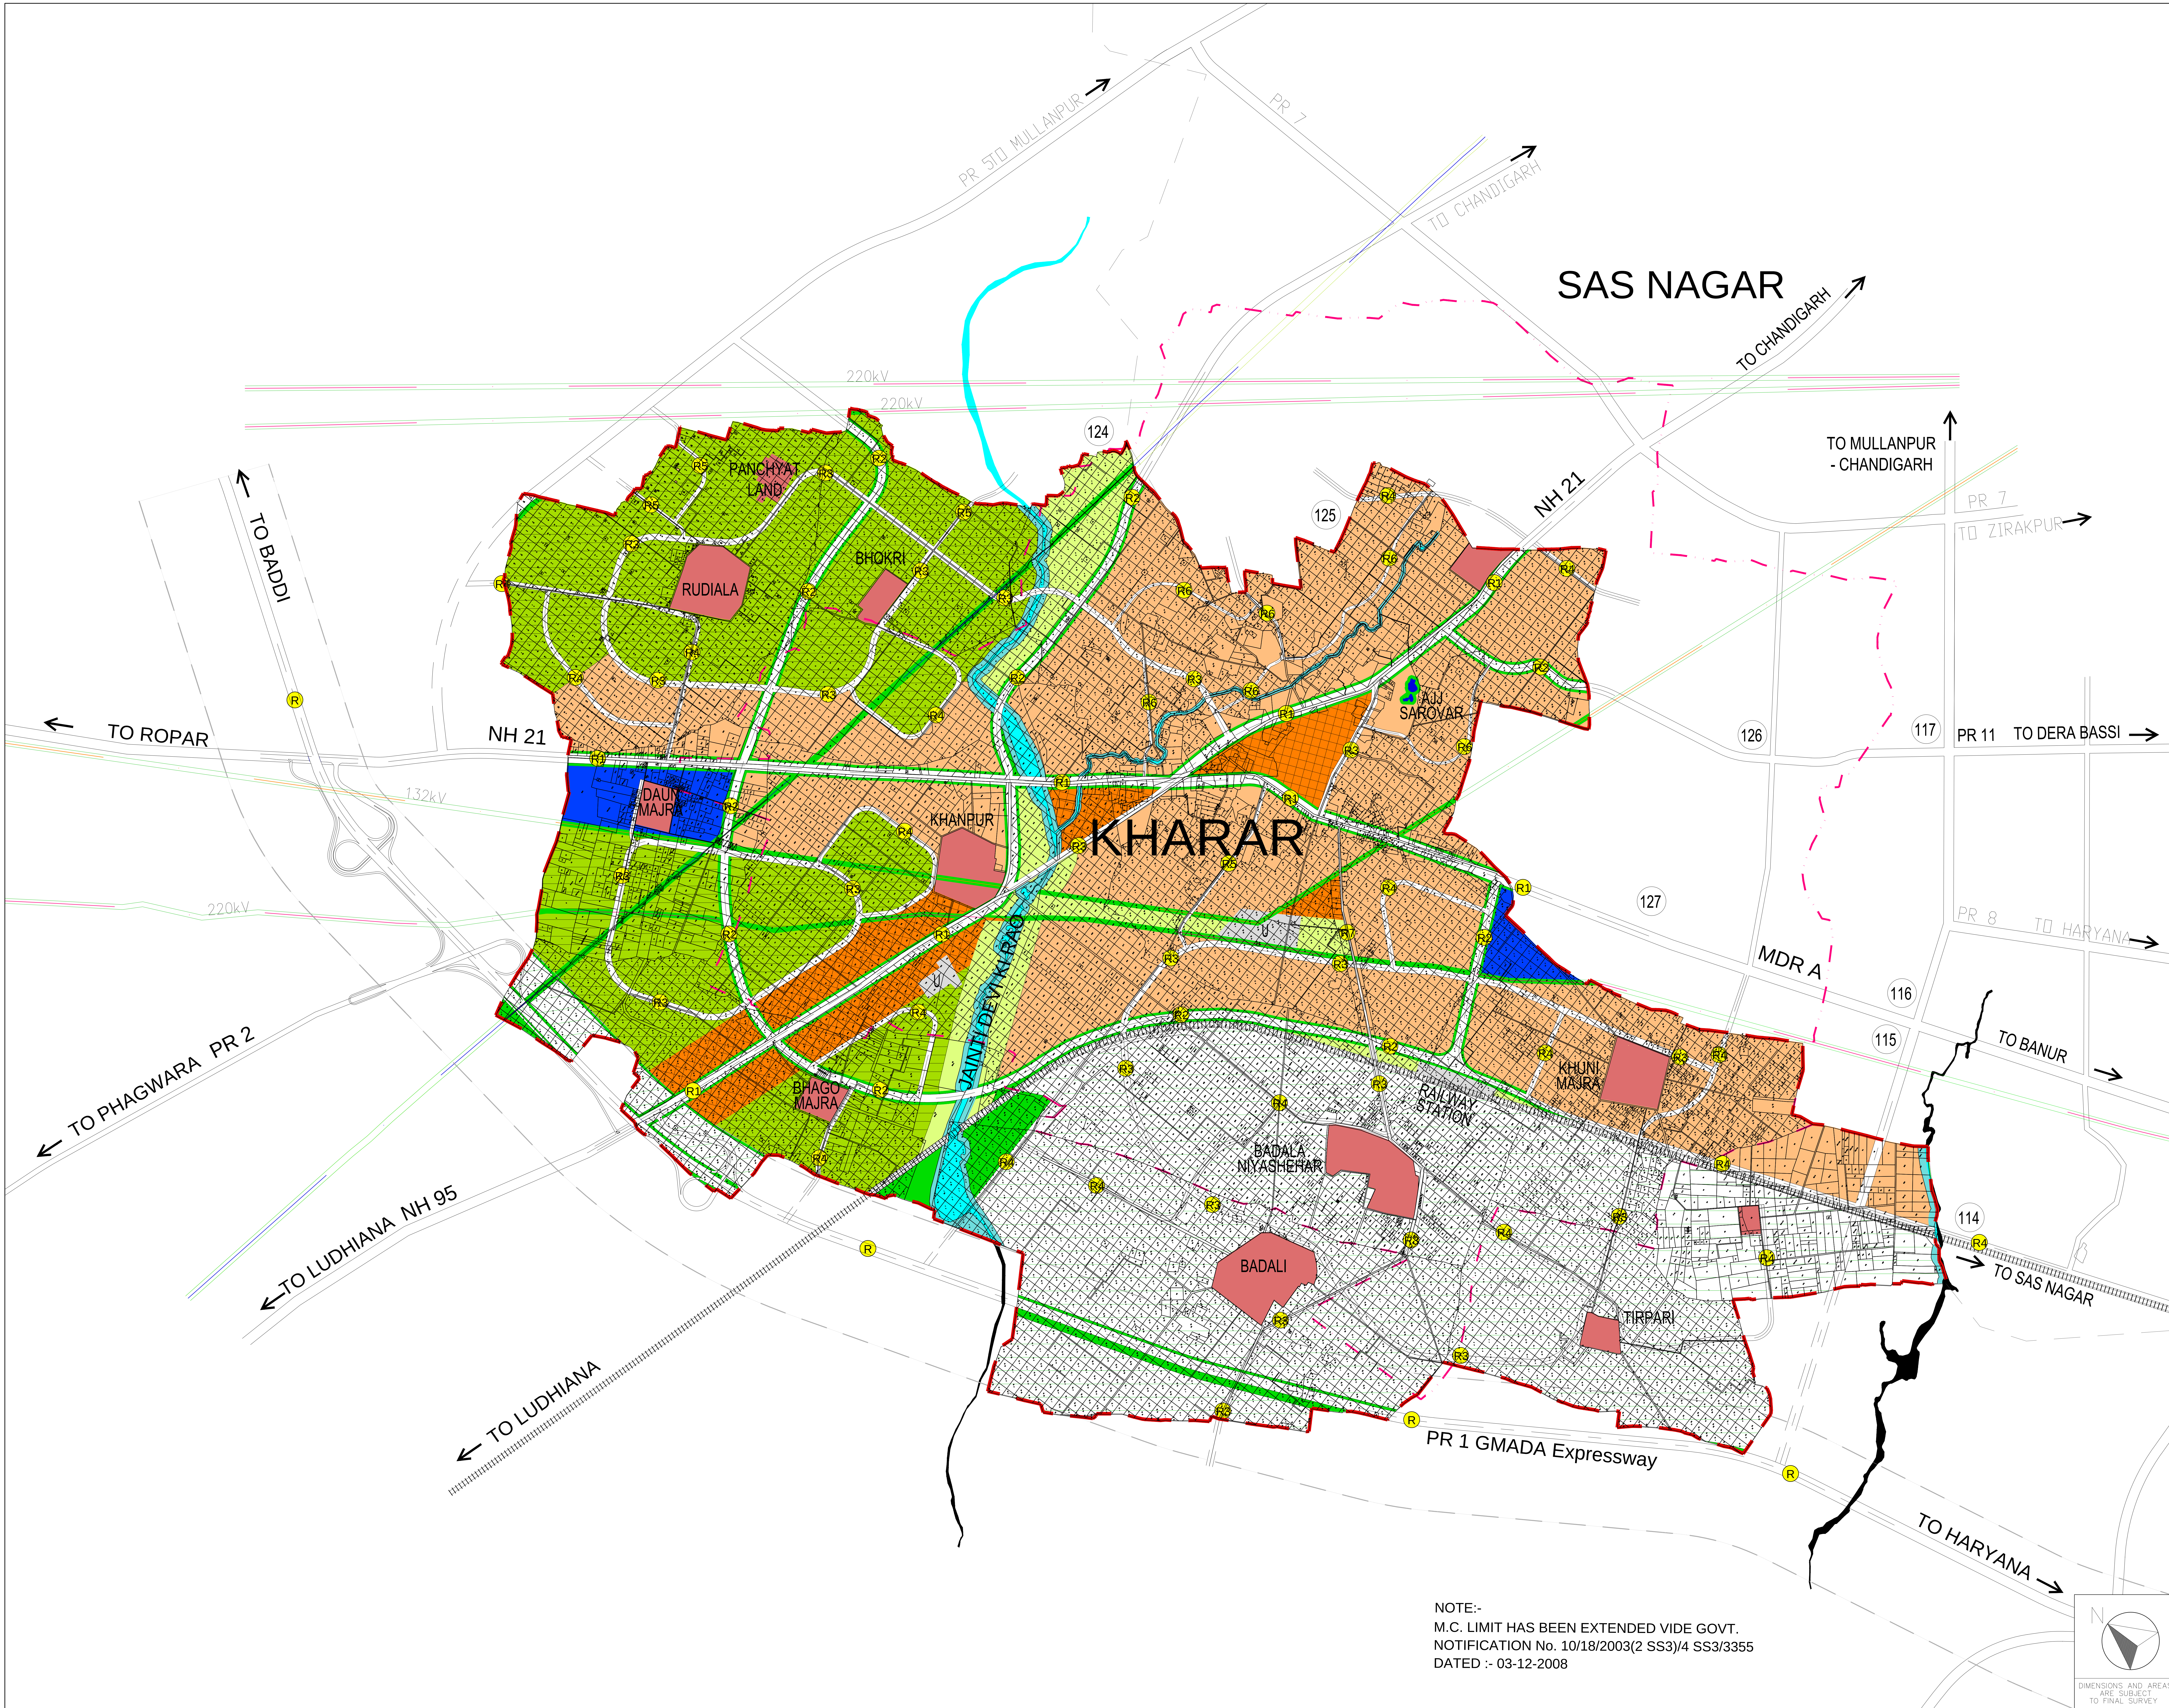

KEY PLAN
NOT TO SCALE

LEGEND

- KHARAR BOUNDARY (GIS)
- OTHER LOCAL PLANNING AREA
- MUNICIPAL BOUNDARY
- RESIDENTIAL
- MIXED USE
- INSTITUTION & GOVERNMENT BUILDING
- PARK
- SPORTS AND RECREATION
- WATER BODY
- ROAD
- RAILWAY
- EXISTING UTILITY
- RURAL & AGRICULTURE
- AGRI - RECREATION
- EXISTING VILLAGE
- EXISTING 132kV LINES
- EXISTING 220kV LINES
- EXISTING WATERPIPE LINES
- FUTURE DEVELOPMENT CORRIDOR (MIXED USE)
- HERITAGE STREET

ROAD HIERARCHY

- GMADA Expressway
- Major Arterial Road 60m wide
- Minor Arterial Road 48m wide
- Collector Road 39m wide
- Primary Access 30m wide
- Primary Access 80ft wide (24.5m)
- Primary Access 60ft wide (18.5m)
- Heritage Street 40ft wide (12.0m)

100Ha

25Ha

10Ha

DEPARTMENT OF TOWN & COUNTRY PLANNING, PUNJAB

Drawing No.: D.T.P. (S.A.S NAGAR) 2030/10

Dated : 5.2.2010

F:\DERABASSI\derabassi signature.jpg

D.T.P. (SAS NAGAR)	S.T.P. (SAS NAGAR)	C.T.P. (PUNJAB)
-----------------------	-----------------------	--------------------

PROJECT TITLE :

MASTER PLAN FOR GREATER MOHALI REGION

CLIENT :

GREATER MOHALI AREA DEVELOPMENT AUTHORITY (GMADA)

CONSULTANT FOR MASTER PLAN :

JURONG Consultants Pte Ltd
(a member of JURONG International)
8 Jurong Town Hall Road
#08-00 THE JTC SUMMIT
Singapore 609434

SHEET TITLE :

KHARAR LOCAL PLANNING AREA MASTER PLAN (YR 2031)

PLANNER : SHU CHARNG YEN / DAYANITHI THANGAVEL

CHECKED : APPROVED : SEETOH KUM CHUN

DRAWN : Airen

SCALE : 1 : 25 000 (A2) DATE : APRIL 2010

VERSION :

PLAN :

DIMENSIONS AND AREAS ARE SUBJECT TO FINAL SURVEY

0 0.25 0.5 0.75 1.0 1.25 Km

NOTE:-
M.C. LIMIT HAS BEEN EXTENDED VIDE GOVT.
NOTIFICATION No. 10/18/2003(2 SS3)/4 SS3/3355
DATED :- 03-12-2008